


# LRAFB Repair/Replace Primary Runway 07-25

Contract No. W9127S-14-C-6003

Status Report – 8 October 2015

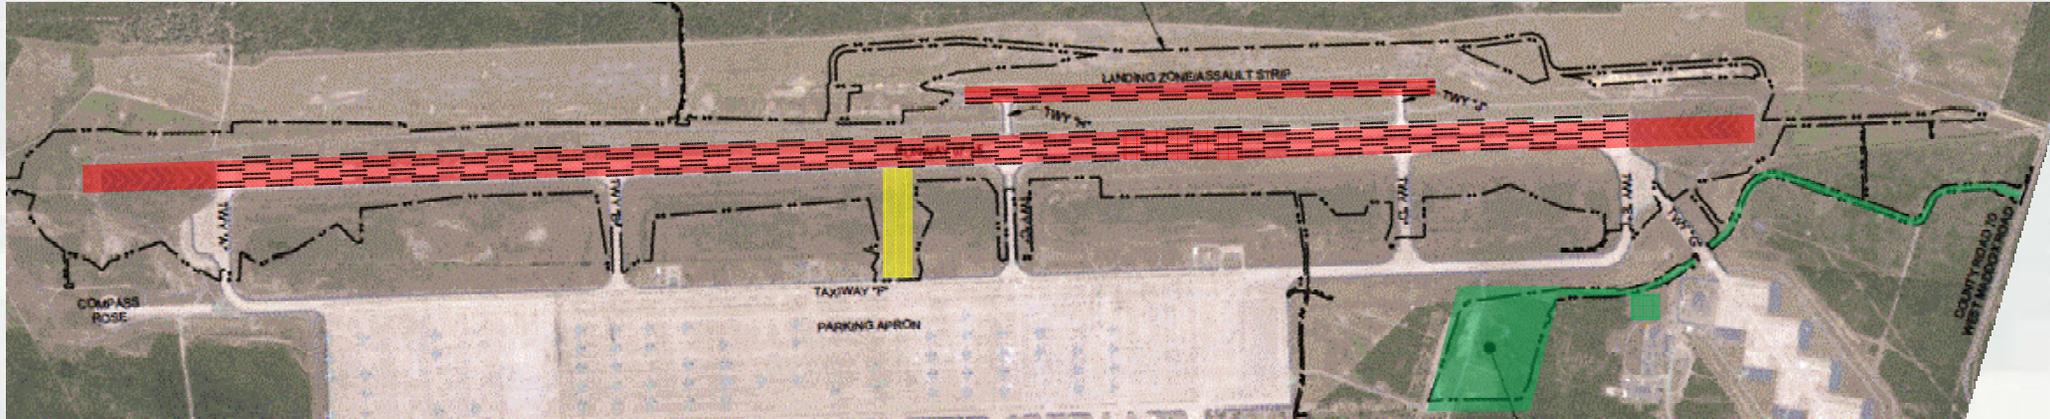

**LEGEND:** Section of Runway Currently in Use No work Started Demolition Underway New Construction Underway Completed

**Awarded Contract Value:** \$107,899,999.00  
**Awarded Required Completion:** 14 April 2017  
**General Contractor:** Sundt Construction, Inc.  
**Administered by:** US Army Corps of Engineers

**Current Contract Value:** \$107,968,799.00  
**Current Contract Required Completion:** 1 May 2017  
**Anticipated Actual Completion:** 9 July 2017  
**Current Percent Complete:** 11%  
**Scheduled Percent Complete:** 32%

**Contract Description:** Replace the 12,000' long by 200' wide primary runway at the Little Rock Air Force Base with a 12,000' long by 150' wide runway to include lighting and communications upgrades and incidental work. A typical cross section is shown below. Construction is to be completed in 6 phases with runway remaining operational during construction.

**Contract Status:** The Contractor is executing work outlined in Phase 1. Phase 1 includes haul road, temporary taxiway, electrical ductbank and temporary striping and began 9 March 2015. The haul road and construction entrance are in use and establishment of the laydown yard is complete. The batch plant and pug mill have been erected and are operational. The temporary taxiway is awaiting HMA paving which is scheduled to start 9 OCT and be complete 17 OCT. Installation of ductbank is proceeding from the airfield towards the Airfield Lighting Vault.

Phase 2 is expected to begin in OCT 2015 and includes demolition and replacement of the assault strip and demolition of 6000' of runway 07-25.

Entirety of runway is currently in use.

**TYPICAL CROSS SECTION**  
(NOT TO SCALE)

