


SAMPLE DRAWINGS FOR A PERMIT APPLICATION

NOTE: THE DRAWINGS SUBMITTED NEED NOT BE PREPARED BY A PROFESSIONAL DRAFTSMAN AS IN THESE SAMPLES.

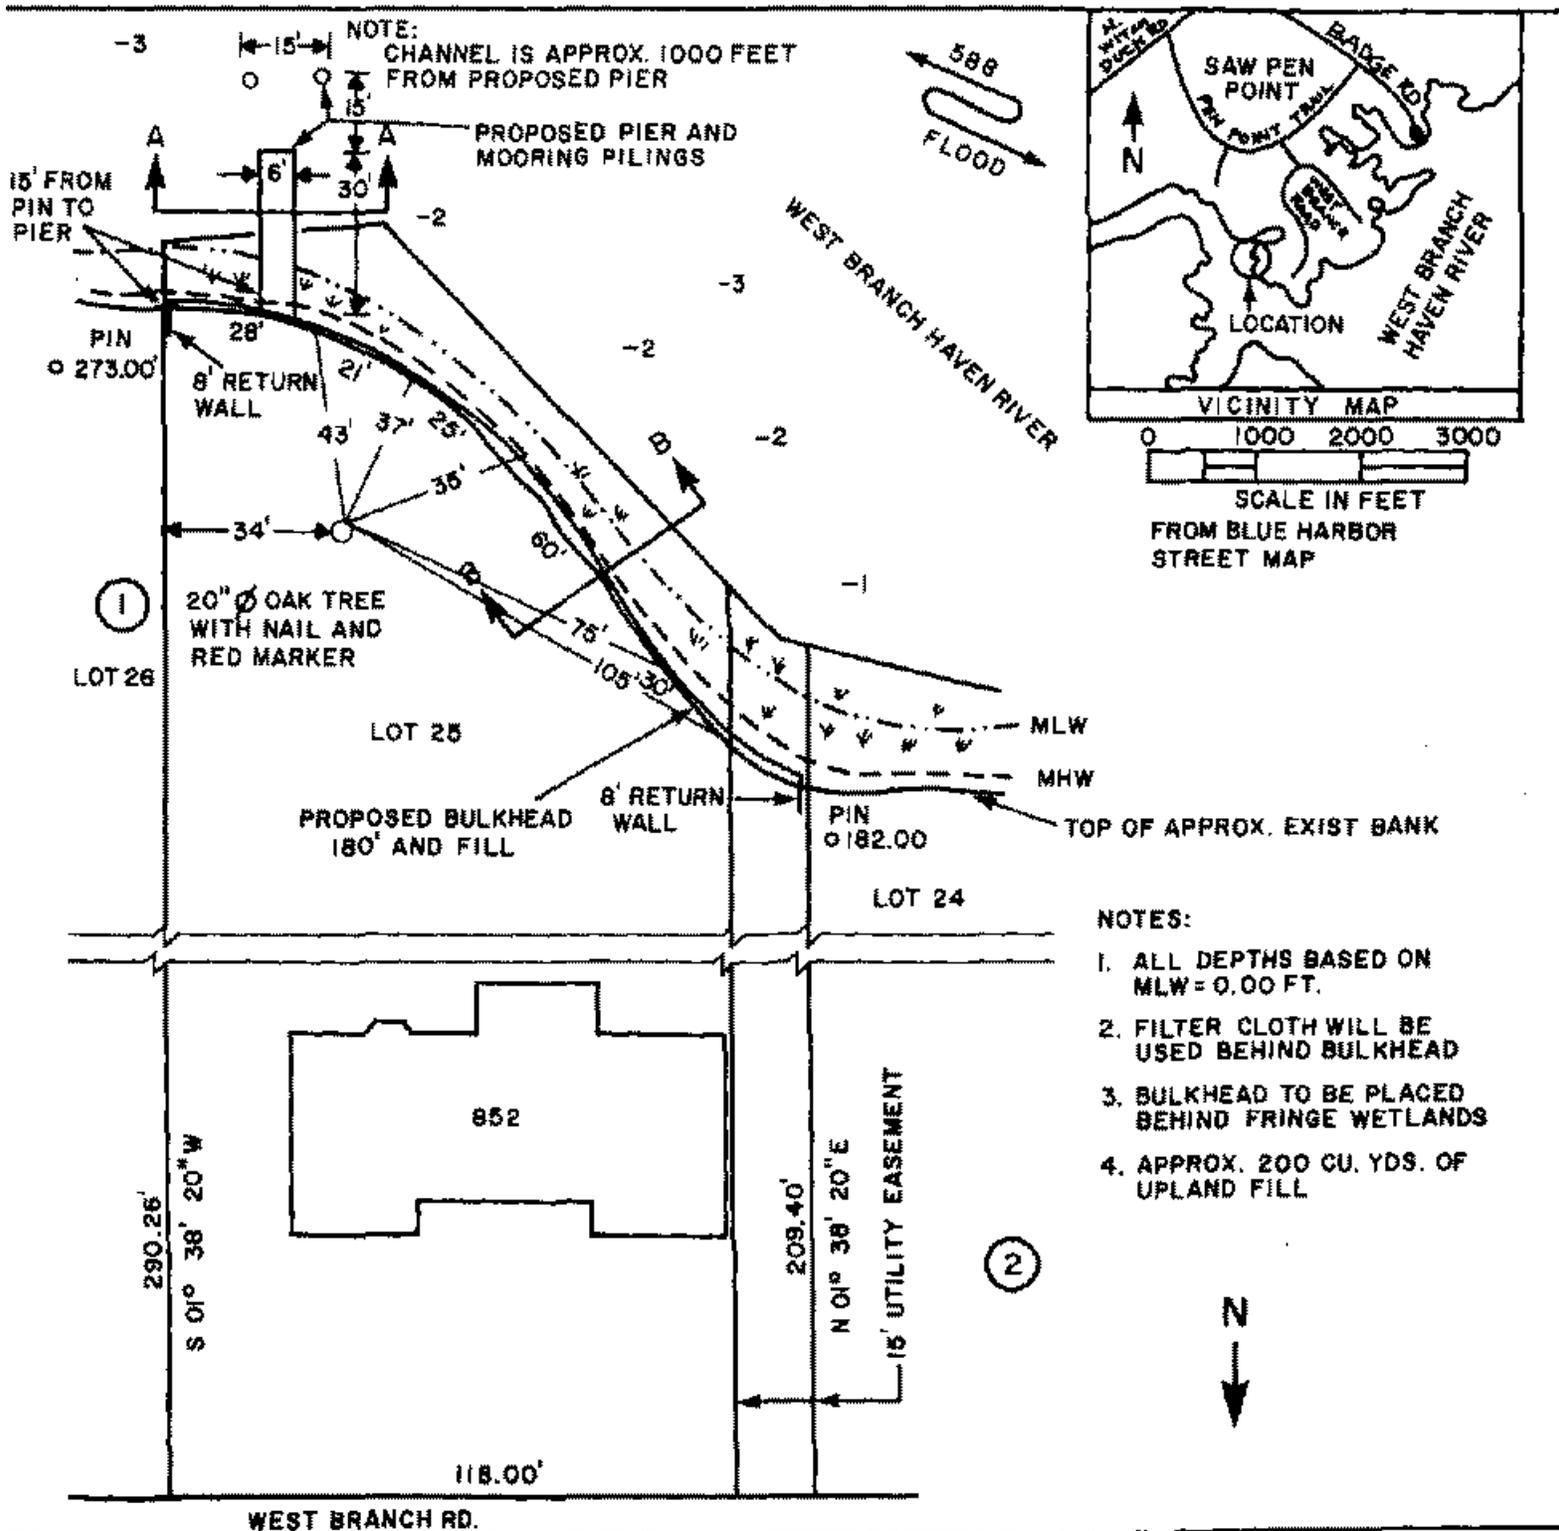


PURPOSE: PREVENT EROSION AND PROVIDE BOATING ACCESS

DATUM: MLW

ADJACENT PROPERTY OWNERS:

1. MARY L. CLARK
2. HARRY N. HAMPTON
- 3.



PLAN VIEW

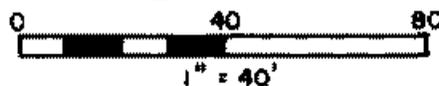

FRED R. HARRIS
852 WEST BRANCH ROAD
BLUE HARBOR, MD 21703

PROPOSED BULKHEAD PIER AND FILL

IN: WEST BRANCH HAVEN RIVER
AT: BLUE HARBOR
COUNTY OF: KING EDWARD **STATE:** MD
APPLICATION BY: FRED R. HARRIS
SHEET 1 OF 2 DATE 10-16-82

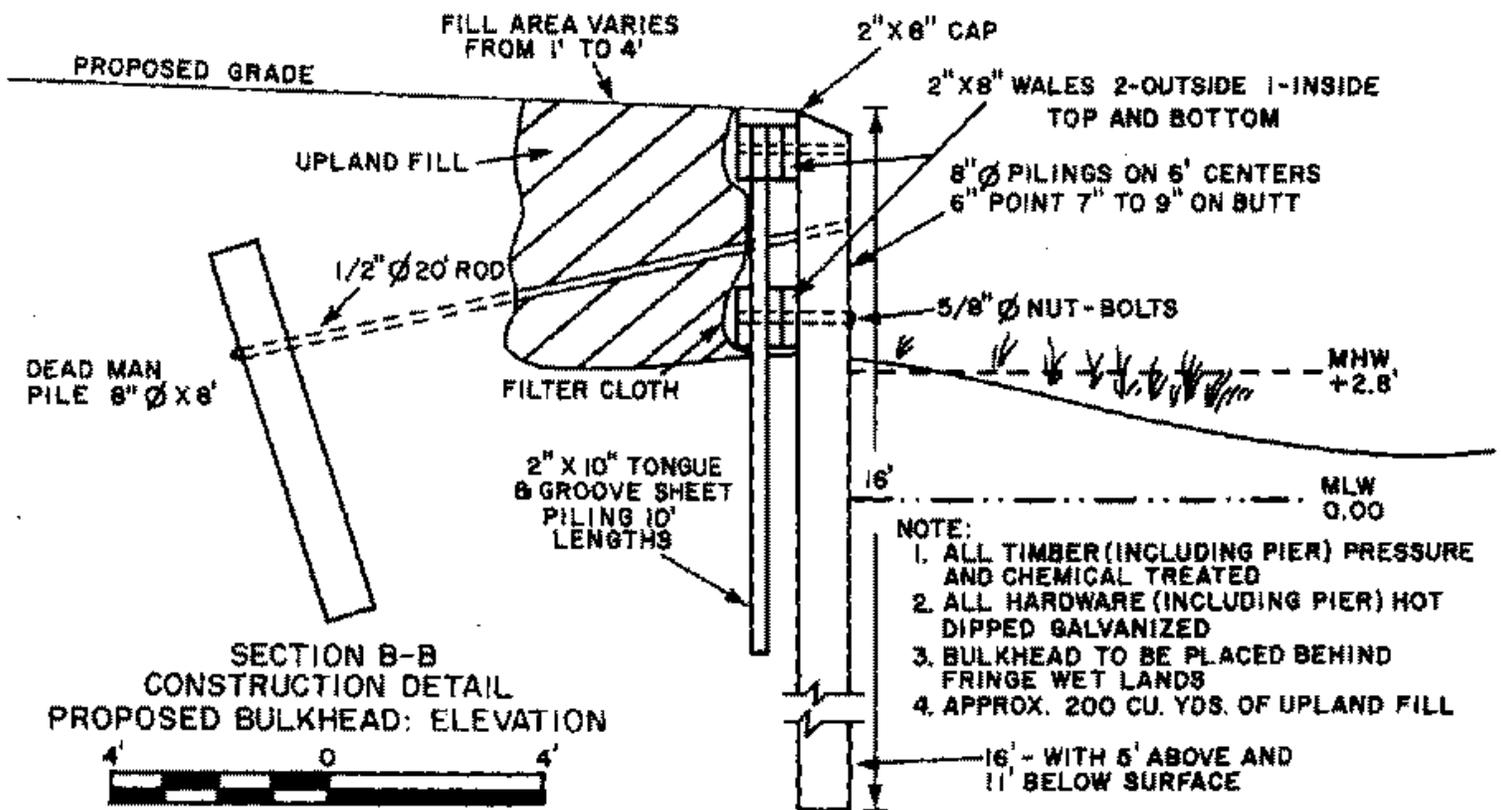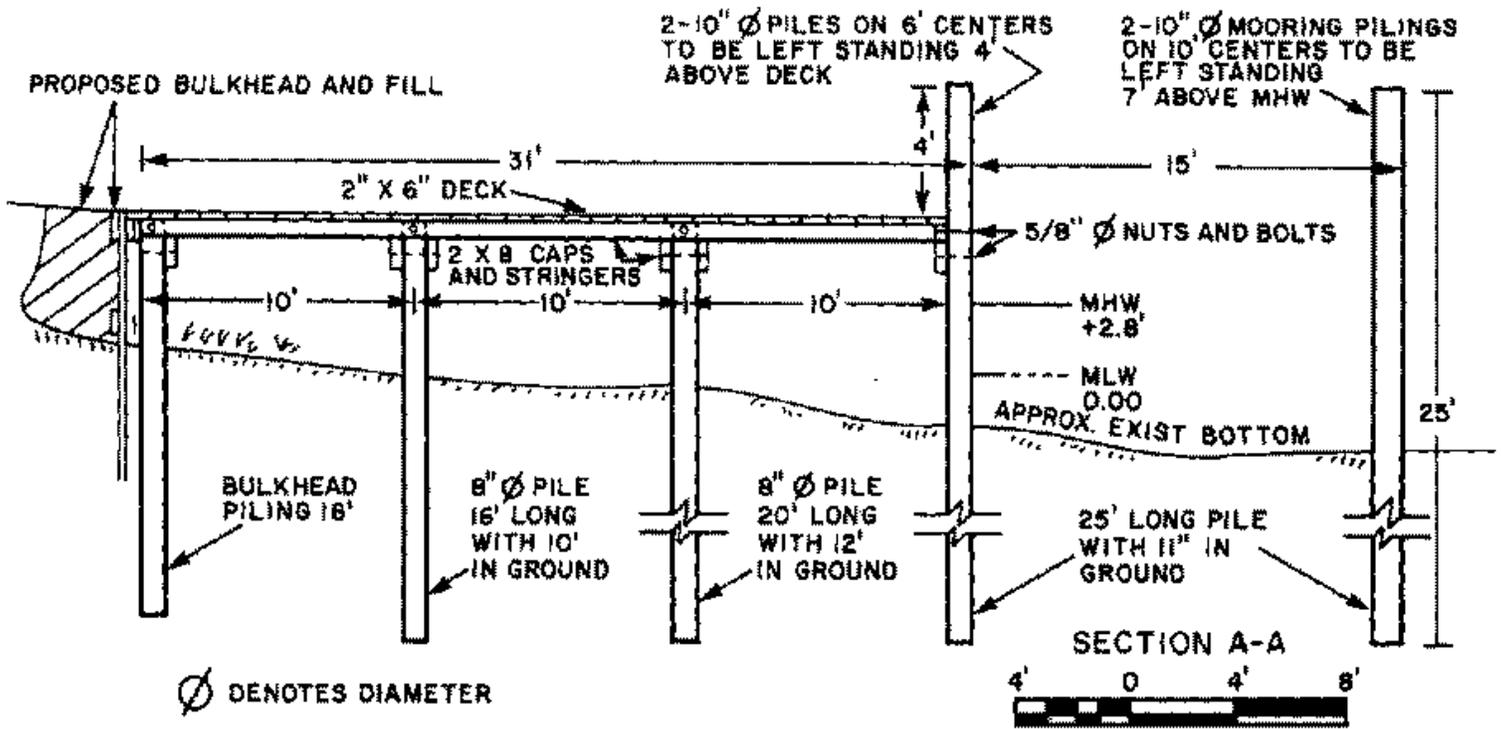

PURPOSE: PREVENT EROSION AND PROVIDE BOATING ACCESS

DATUM: MLW

ADJACENT PROPERTY OWNERS:

1. MARY L. CLARK
2. HARRY N. HAMPTON
- 3.

SECTION VIEWS

FRED R. HARRIS
852 WEST BRANCH ROAD
BLUE HARBOR, MD 21703

PROPOSED BULKHEAD PIER AND FILL

IN: WEST BRANCH HAVEN RIVER
AT: BLUE HARBOR

COUNTY OF: KING EDWARD STATE: MD
APPLICATION BY: FRED R. HARRIS

SHEET 2 OF 2 DATE 10-16-62